
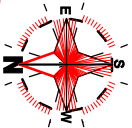


# Proposal

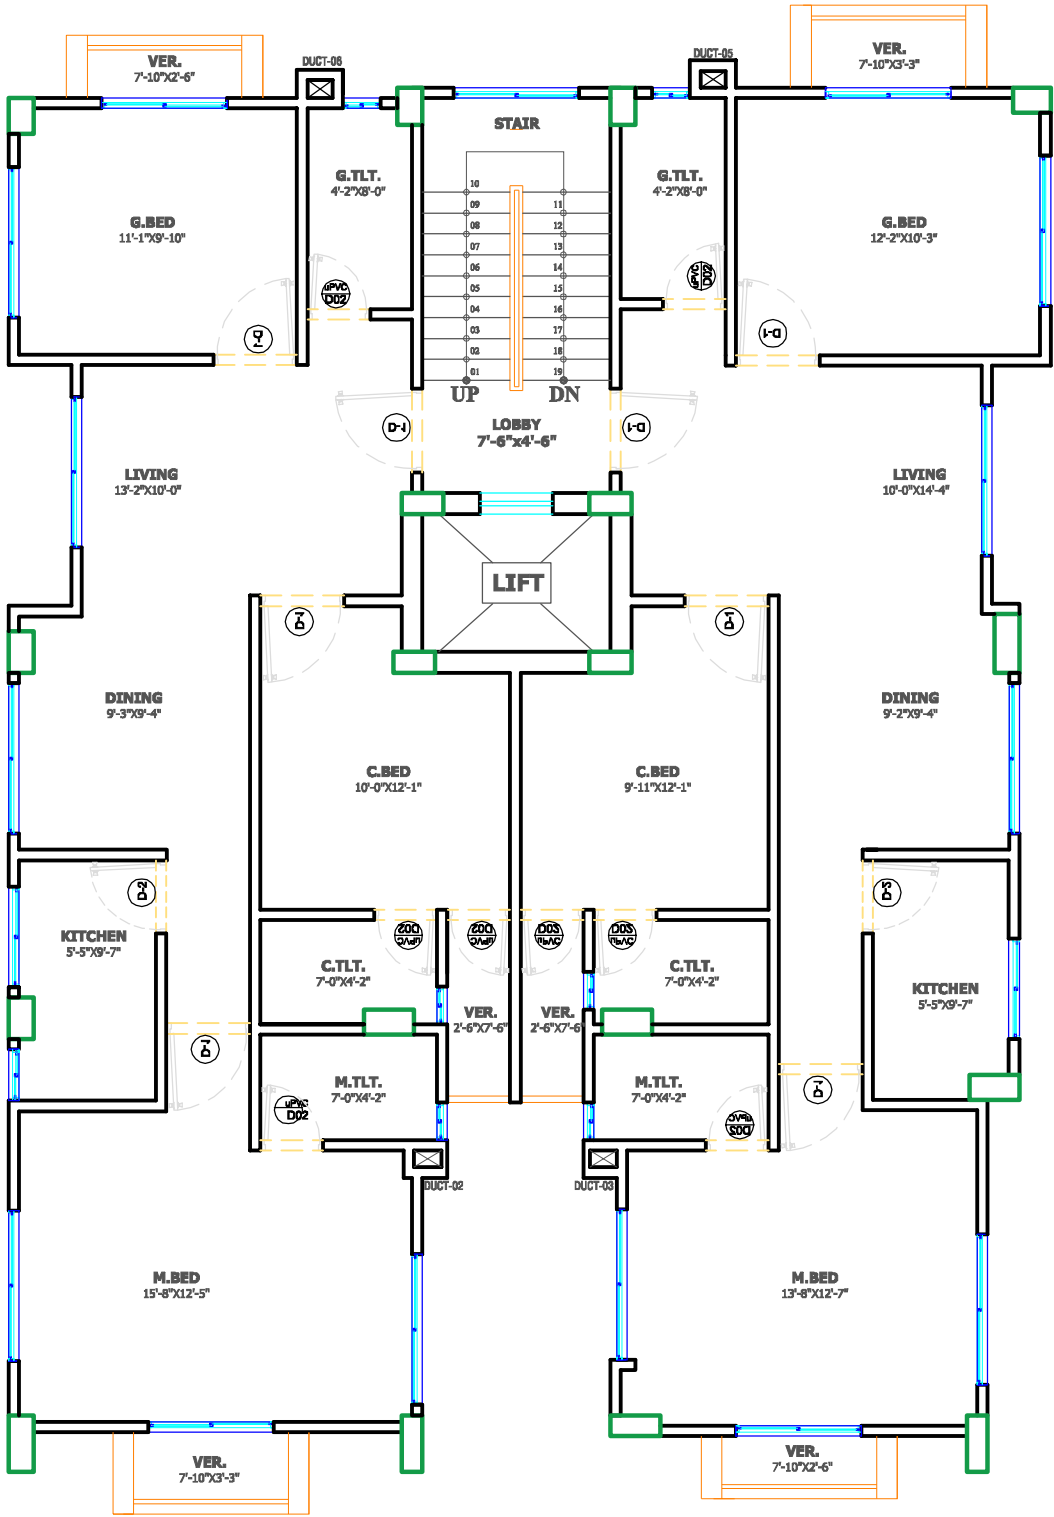

TYPICAL FLOOR PLAN(G+07)

# Proposal

A-24, Rd-2, 5.0 k, G+7  
 RAJUK= 180.18 sqm = 1938.74 sft  
 Working = 2123.47 sft